


PALMETTO COMMERCE PARKWAY EXTENSION
 NORTH CHARLESTON, SOUTH CAROLINA
 REVISED ALIGNMENT NO. 3

TO 1-25 ↑

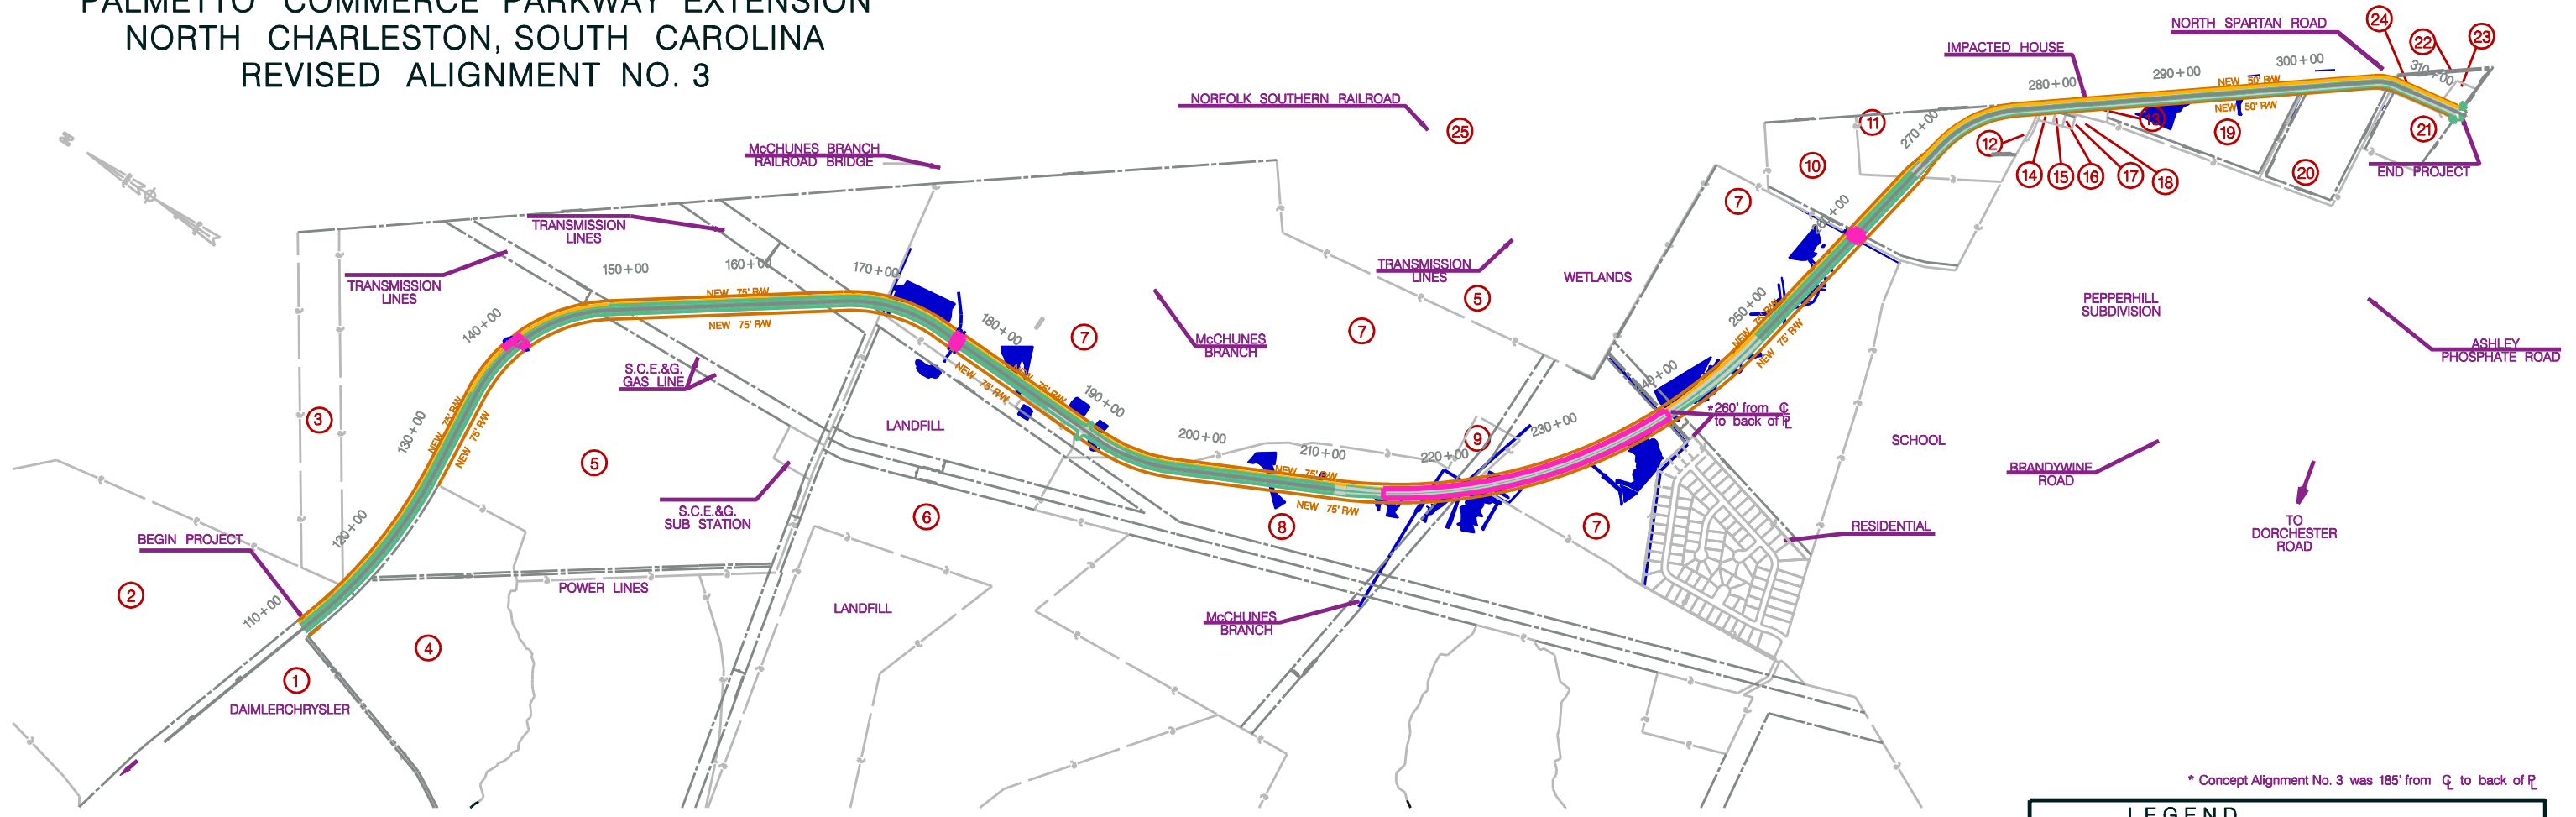

* Concept Alignment No. 3 was 185' from Q to back of R

NO.	PROPERTY OWNER	NO.	PROPERTY OWNER	NO.	PROPERTY OWNER	NO.	PROPERTY OWNER
1	WESTERN STAR TRUCKS- FREIGHTLINER	8	COLLINS, ROBERT C.	15	SEC. OF HOUSING & URBAN DEVELOPMENT	22	BUTTONWOOD ASSOCIATES
2	SPRING GROVE ASSOCIATES	9	COMMISSIONERS OF PUBLIC WORKS	16	MENDEZ, ALONSO	23	MURRAY, JOHN
3	LIMEHOUSE, LYNN B.	10	DASINGER, HAROLD E.	17	CRAWFORD, WALTER & CRAWFORD, DOROTHY	24	CITY OF NORTH CHARLESTON
4	DAIMLERCHRYSLER MANUFACTURING	11	DASINGER, WILLIAM R.	18	KING, JAMES S. & KING, PATRICIA A.	25	NORFOLK SOUTHERN RAILROAD
5	WEBER USA CORPORATION	12	OLIVER ENTERPRISES OF CHARLESTON INC.	19	SPARTAN LANDS LLC.		
6	REPUBLIC SERVICES OF SC, LLC	13	RIDLEY, SARAH ESTATE	20	SPARTAN BOULEVARD PROPERTIES LLC.		
7	COLLINS, ROBERT C.	14	PAUL, ANNE E. AS TRUSTEES A LIFE ESTATE	21	ASHLEY SPARTAN PROPERTIES LLC.		

LEGEND	
PROPERTY LINE	---
PROPOSED R/W	—
PROPOSED ROADWAY	—
PROPOSED WALKING PATH	—
PROPOSED STRUCTURES	—
WETLANDS, CANALS/STREAMS	—
EXISTING R/W	---